


**Client:**  
**TICEL BIO PARK LIMITED ,**  
**TARAMANI,**  
**CHENNAI.**

**PROJECT**  
**PROPOSAL FOR**  
**INNOVATION**  
**HUB IN TICEL**  
**BIO PARK,**  
**COIMBATORE.**

**lighting layout**  
**R-1 19-12.2023**

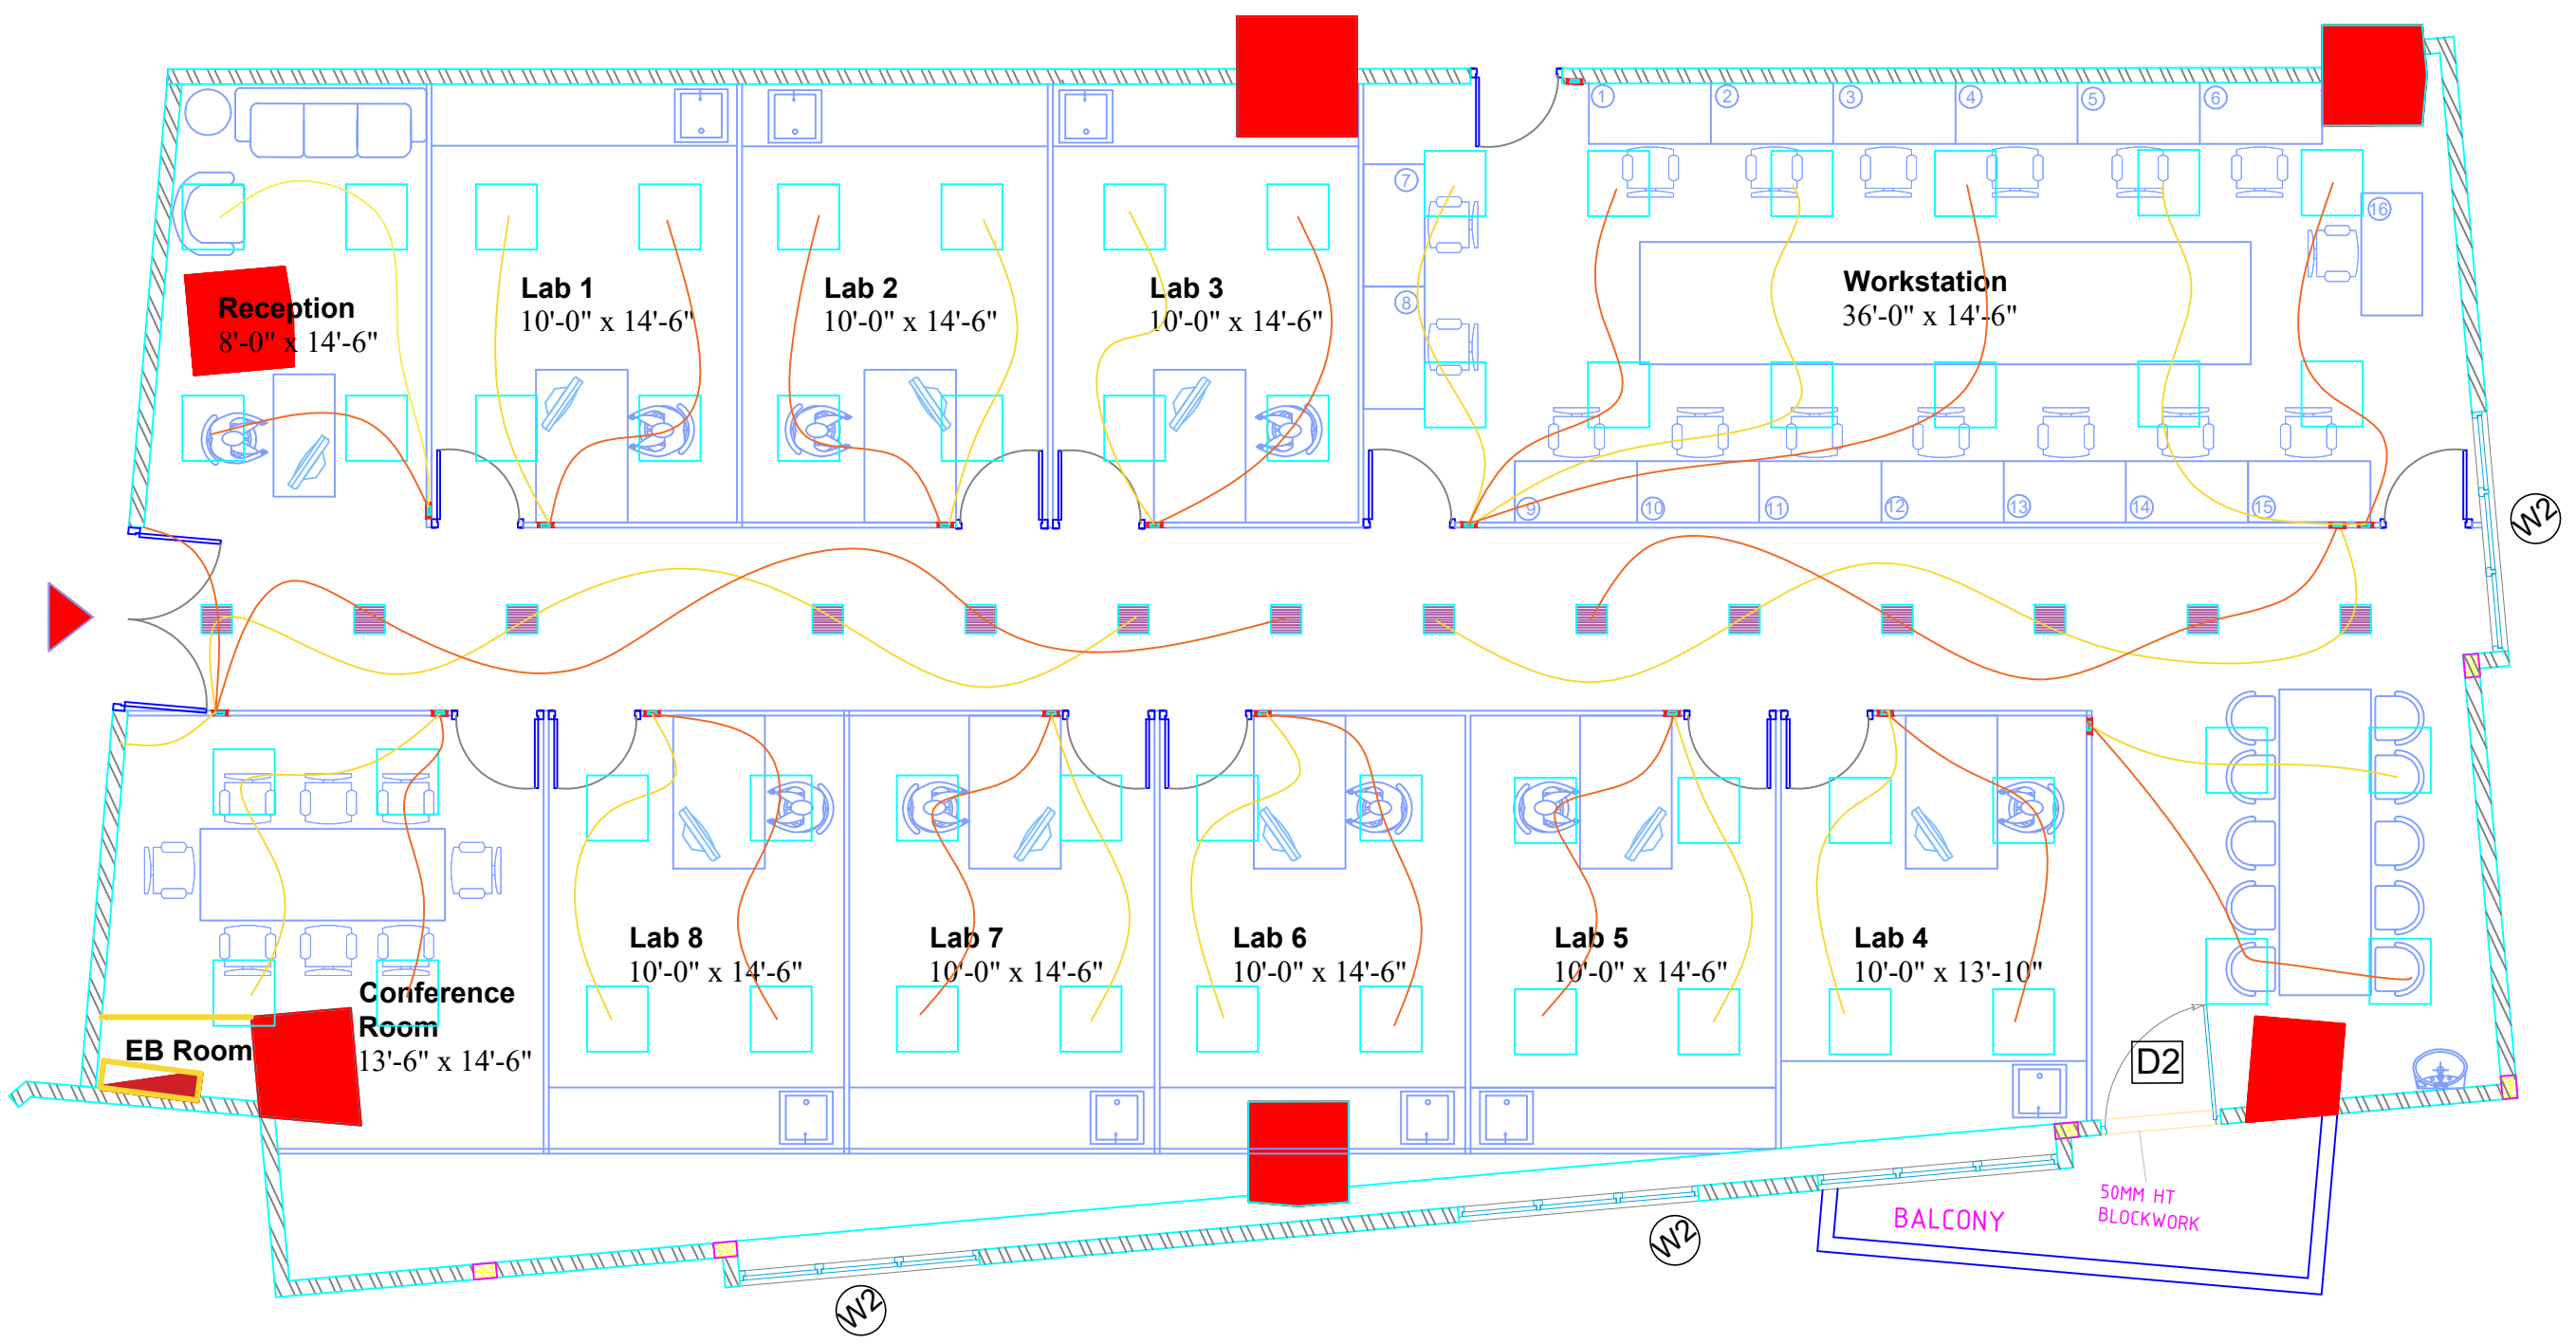

- 30 watts 600\*600mm : 56nos
- 18 watts 300\*300mm : 14
- Switch box @ 4ft ht
- light looping raw : 40
- light looping UPS :40