
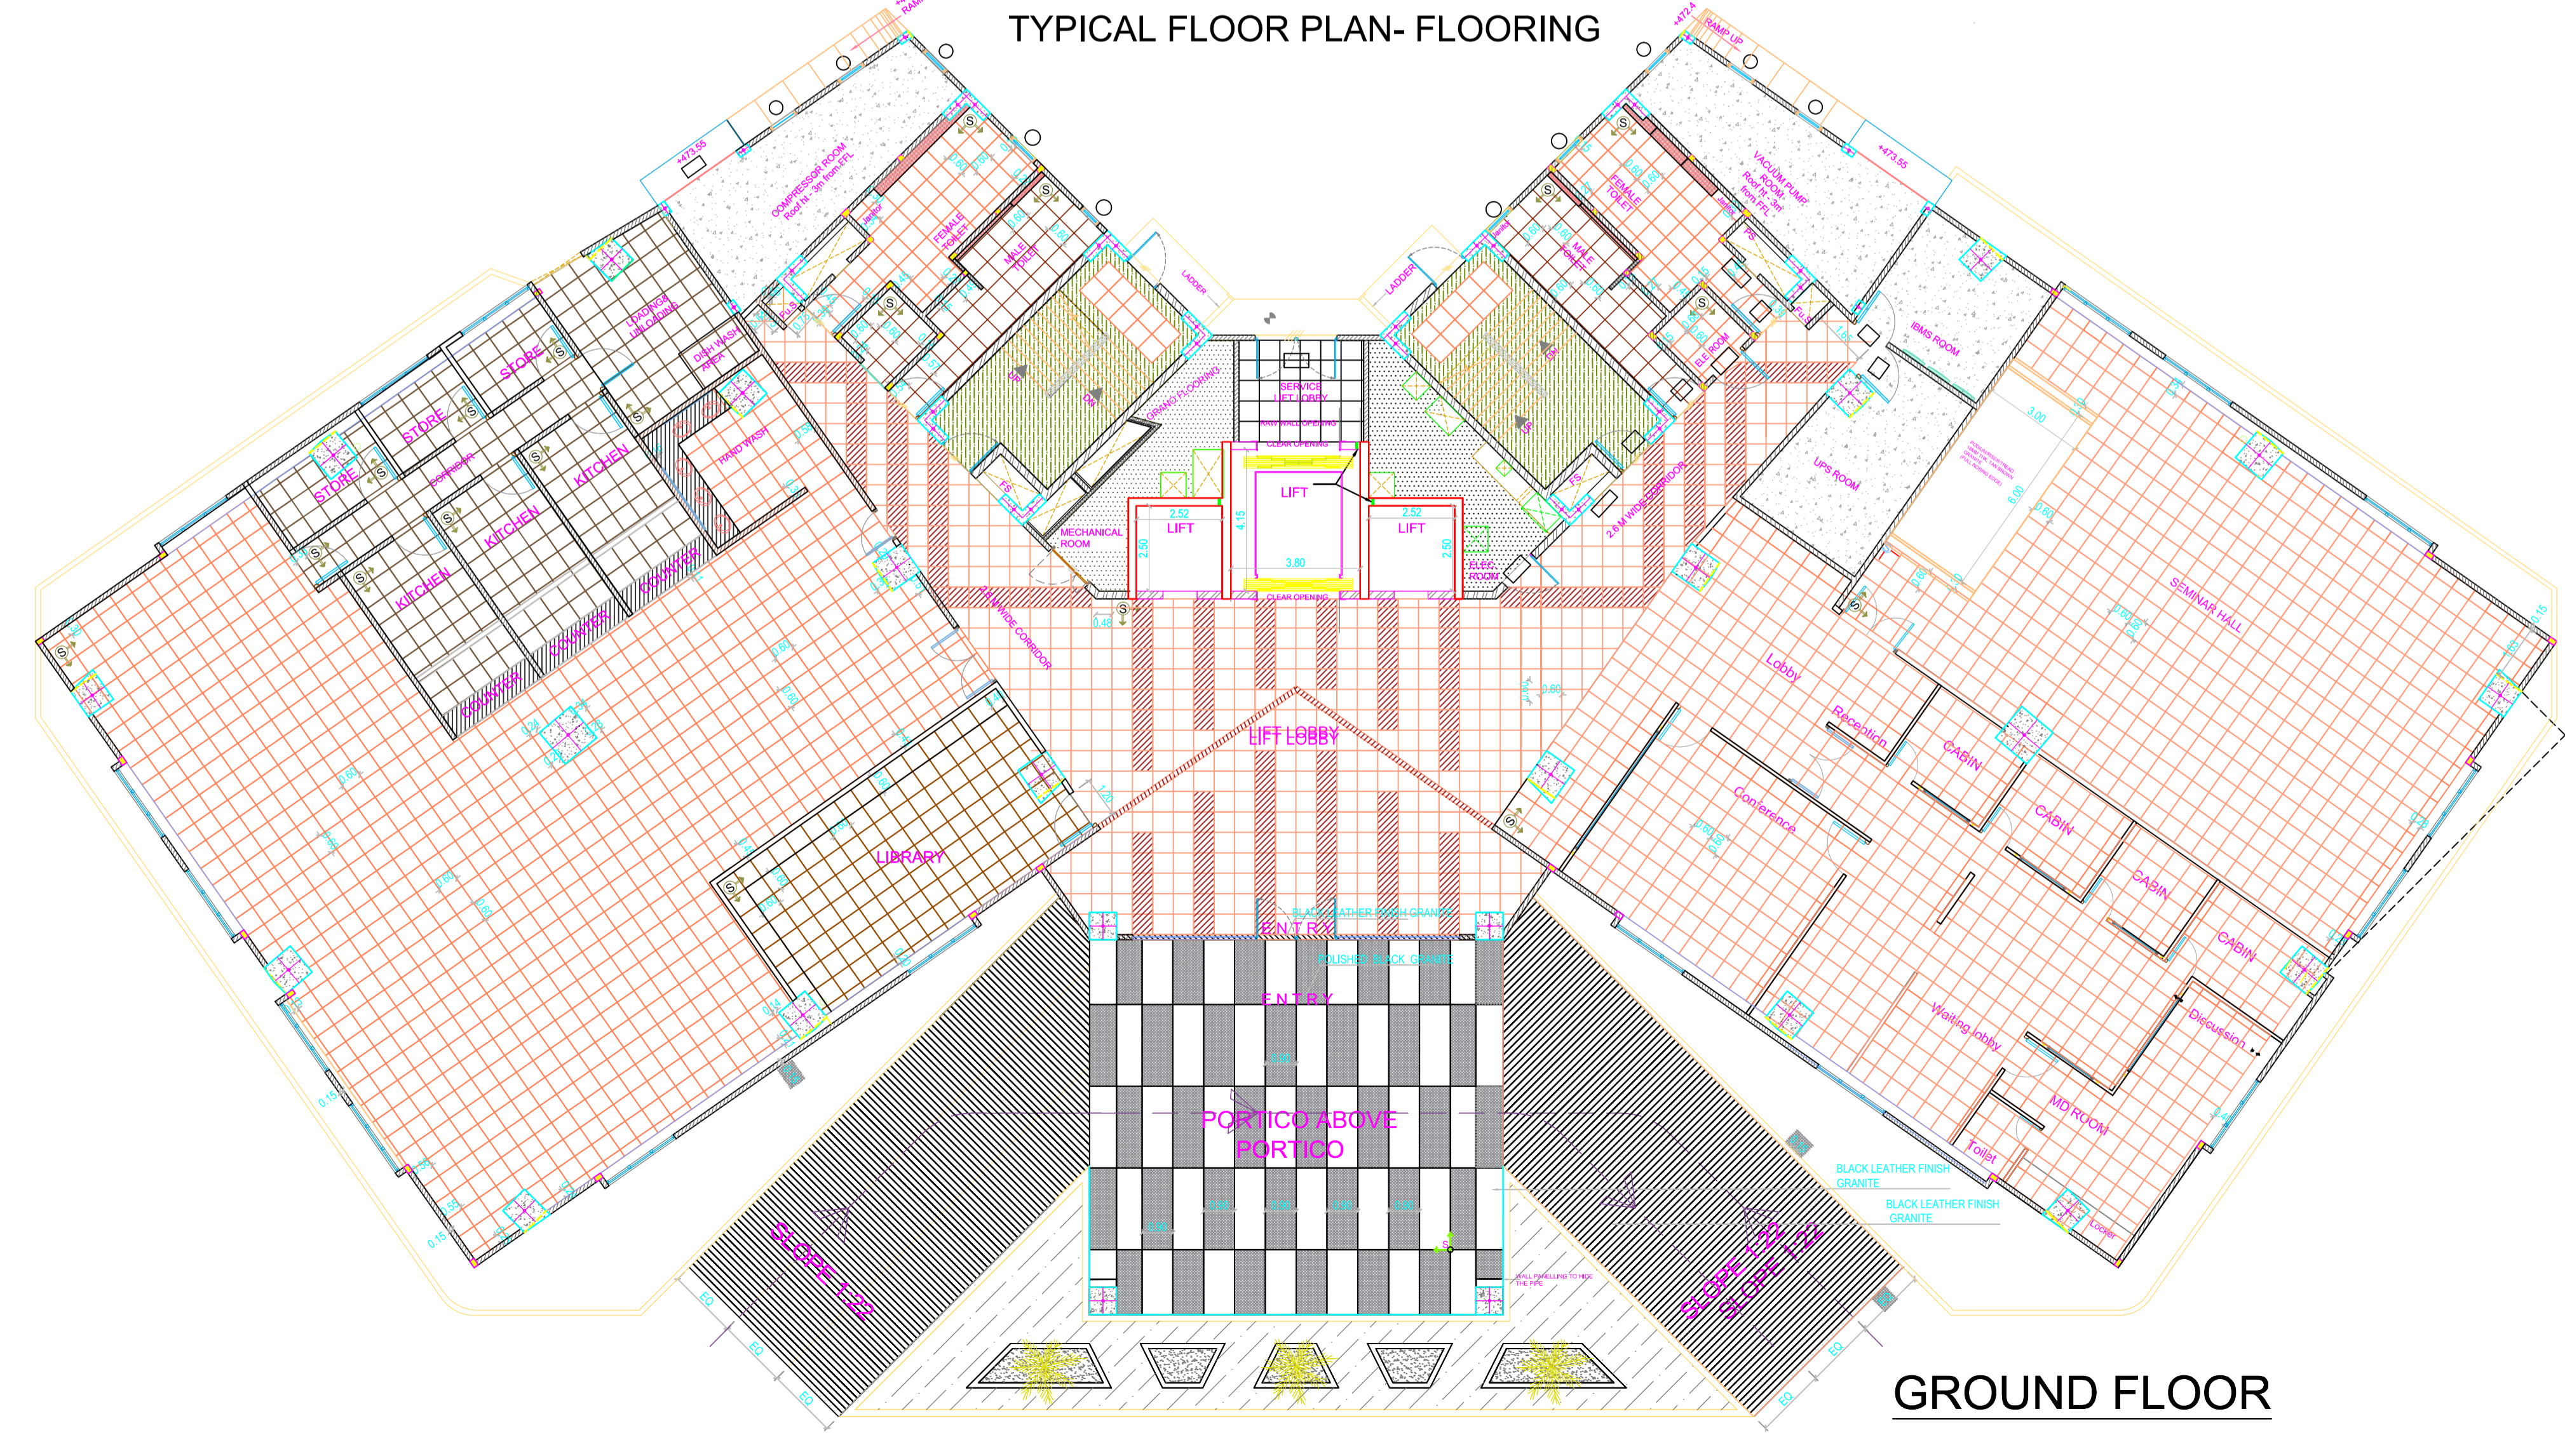


**COPYRIGHT**  
 THIS DRAWING IS A COPYRIGHT. IT IS NOT TO BE REPRODUCED, COPIED HANDED OVER TO A THIRD PARTY OR USED FOR ANY PURPOSE OTHER THAN FOR THE PROJECT INVOLVED.WITHOUT THE KNOWLEDGE OF TAAMAASEK.

**LEGENDS:**

-  MARMARA CREMA VITRIFIED TILES 600 X 600
-  CONCRETA CHOCO VITRIFIED TILES 600 X 600
-  CONCRETA BRONZE VITRIFIED TILES 600 X 600
-  MARMARA CHOCO VITRIFIED TILES 600 X 600
-  MARMARA GRAY VITRIFIED TILES 600 X 600
-  GRANO FLOOR FINISH
-  COTTA STONE
-  BLACK GRANITE POLISHED FINISH
-  BLACK GRANITE LEATHER FINISH
-  BLACK GRANITE LEATHER FINISH
-  BLACK GRANITE LEATHER FINISH

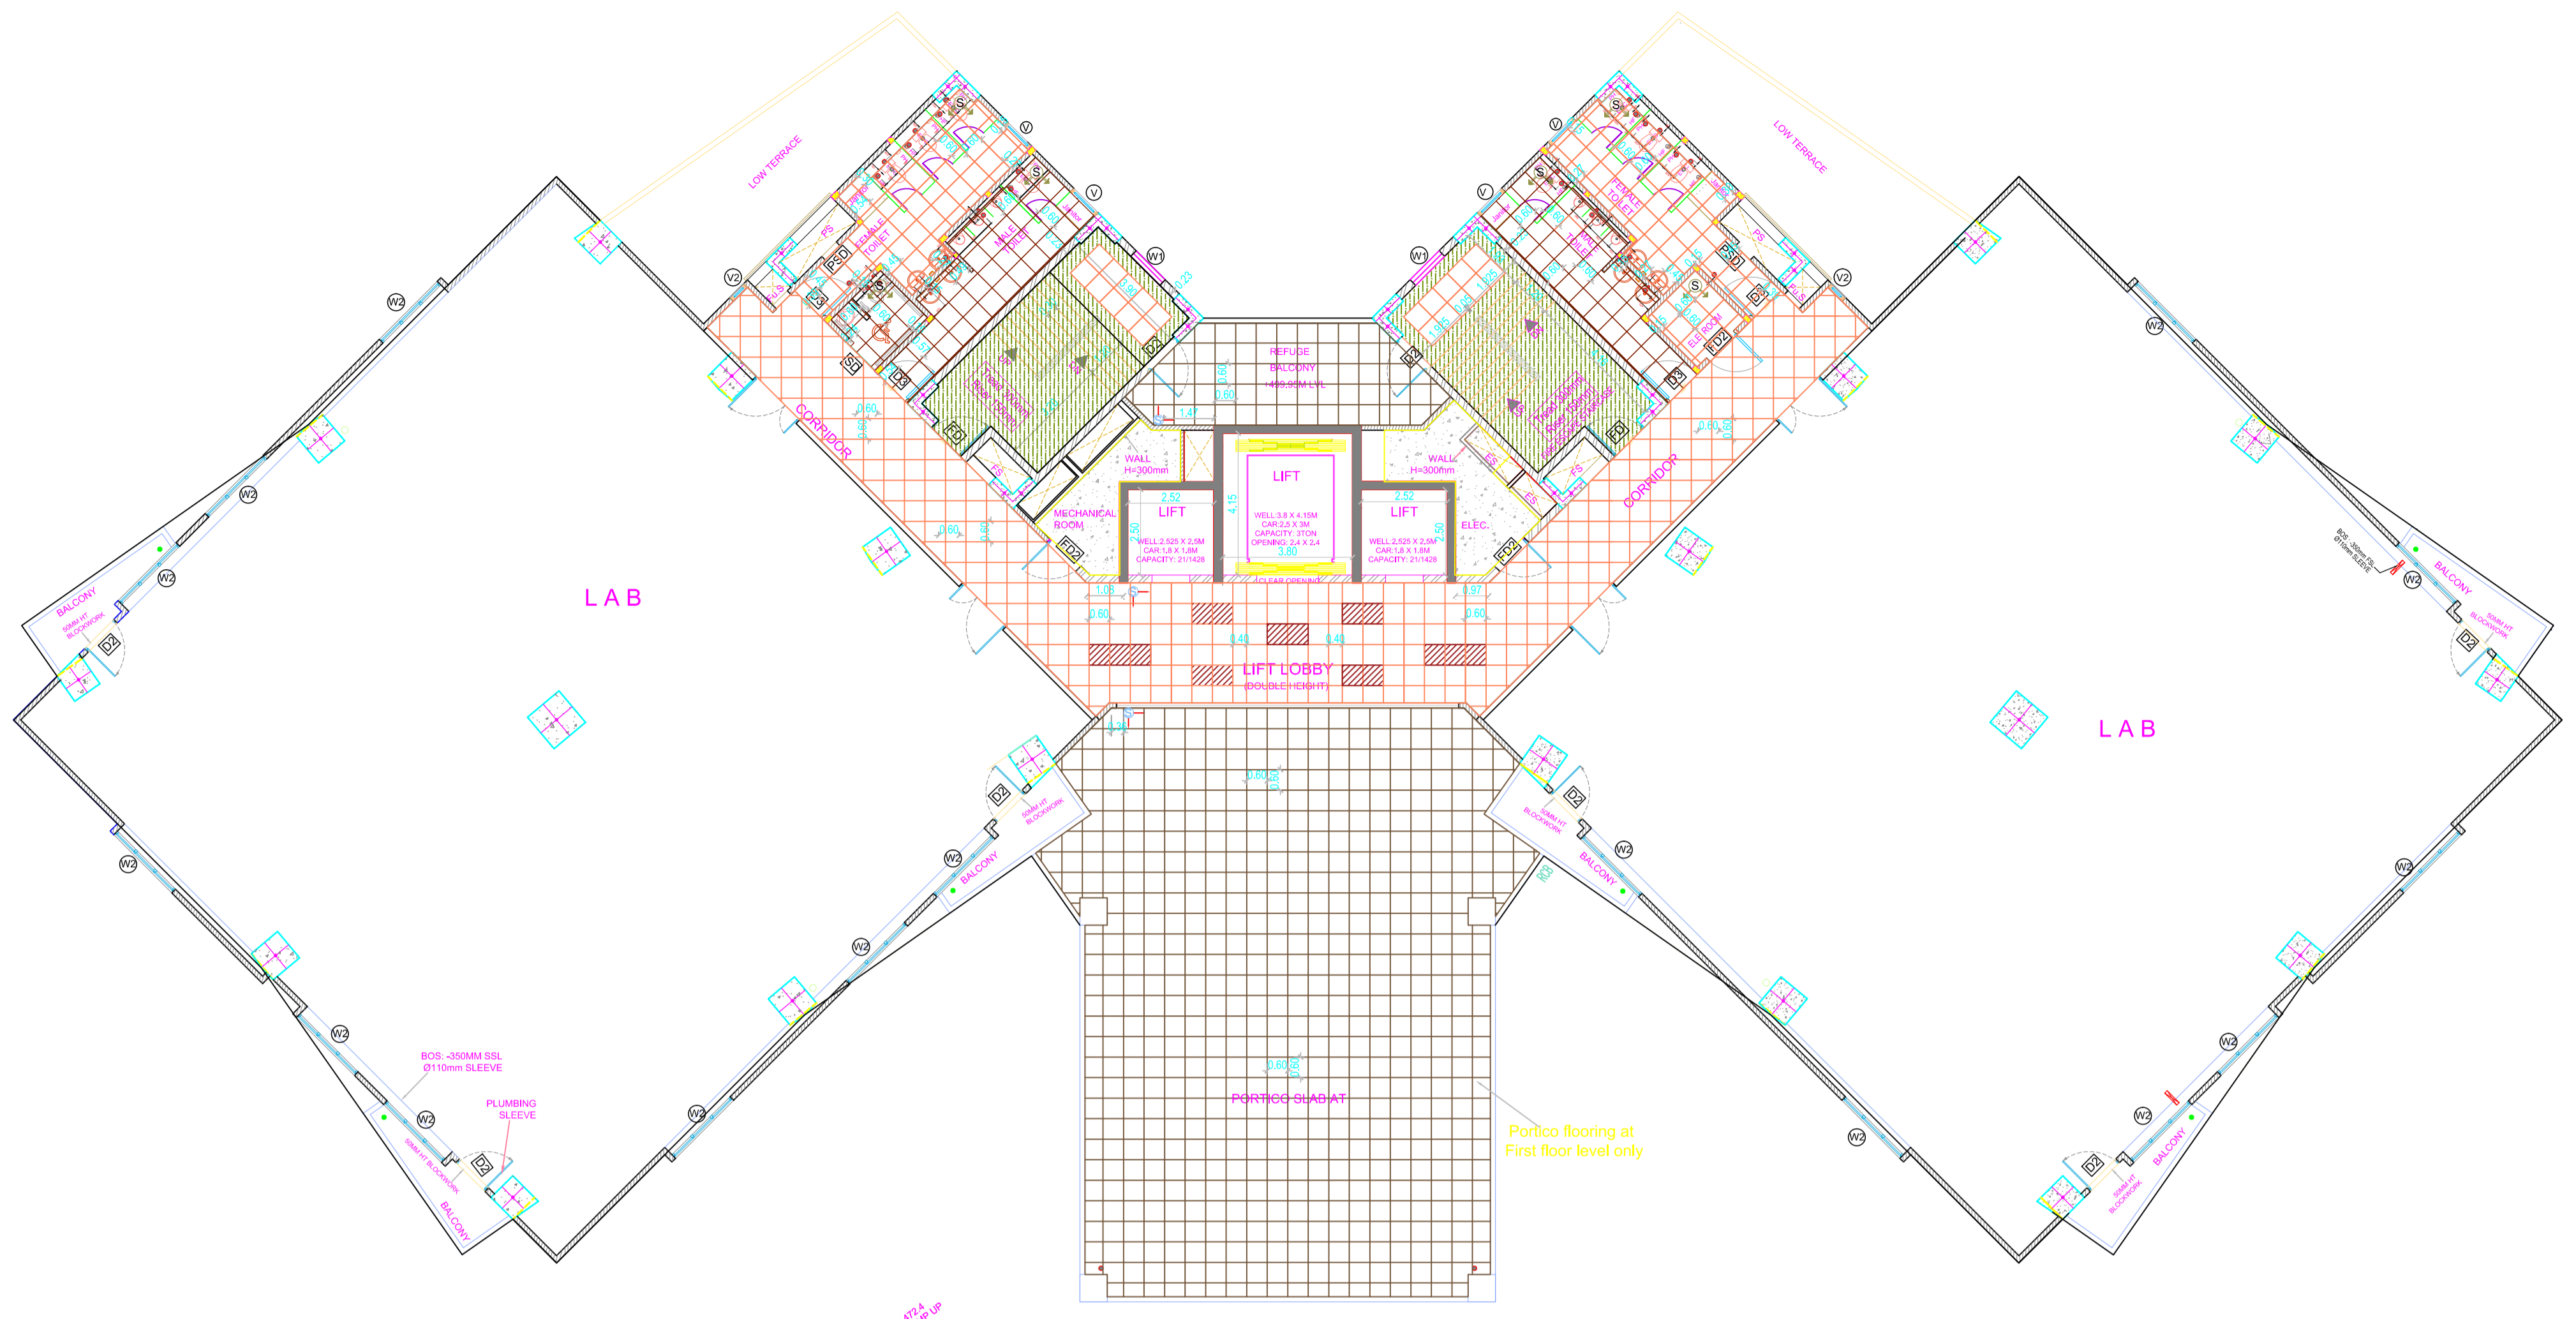

- LEGEND**
- FS - FIRE SHAFT
  - Prs.S - PRESSURISATION SHAFT
  - Fu.S - FUMICATION SHAFT
  - TS - TELECOMMUNICATION SHAFT
  - PS - PLUMBING SHAFT

REV	DATE	REVISION DESCRIPTION

**OWNER**  
**TICEL BIO PARK LTD.**  
 Taramani Road, Chennai - 600 113, India.  
 Phone : 91-44-2254 2061 / 2062, Fax : 91-44-2254 2055  
 E-mail : m.d@ticebiopark.com

**ARCHITECTS & ENGINEERS**  
**Taamaesek Engineering Consortium**  
 New no. 5, Old no.2a, Bishop Wallers Avenue west, Mylapore, Chennai - 600 004. Ph : 044-24671157/1139.  
 Fax : 044-24672237.  
 url:www.taamaesek.com  
 e-mail: info@taamaesek.com

**PROJECT SITE :**  
**TICEL BIO PARK-III**  
 @ Anna University Campus, Maruthamalai Road, Coimbatore - 641046


**DRAWING STAGE:**  
 GOOD FOR CONSTRUCTION

Drawn by:	Initials	Signed by	Date
G.SURYA			
Checked by:	K.DINESH		
Approved by:	S.V		
Date	13.07.2019		
Scale:	1:150		

**DRAWING TITLE:**  
**GROUND&TYPICAL FLOORING**

Drawing number: TICEL/TMA/ARCH/11/R1

PROJECT	ARCHITECTS	SITE LOCATION	TYPE OF DRAWING	DWG NO	REV
TICEL	TMA	CBE	ARCH	11	R1

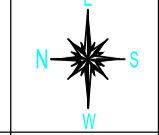

SHEET SIZE  
A1