


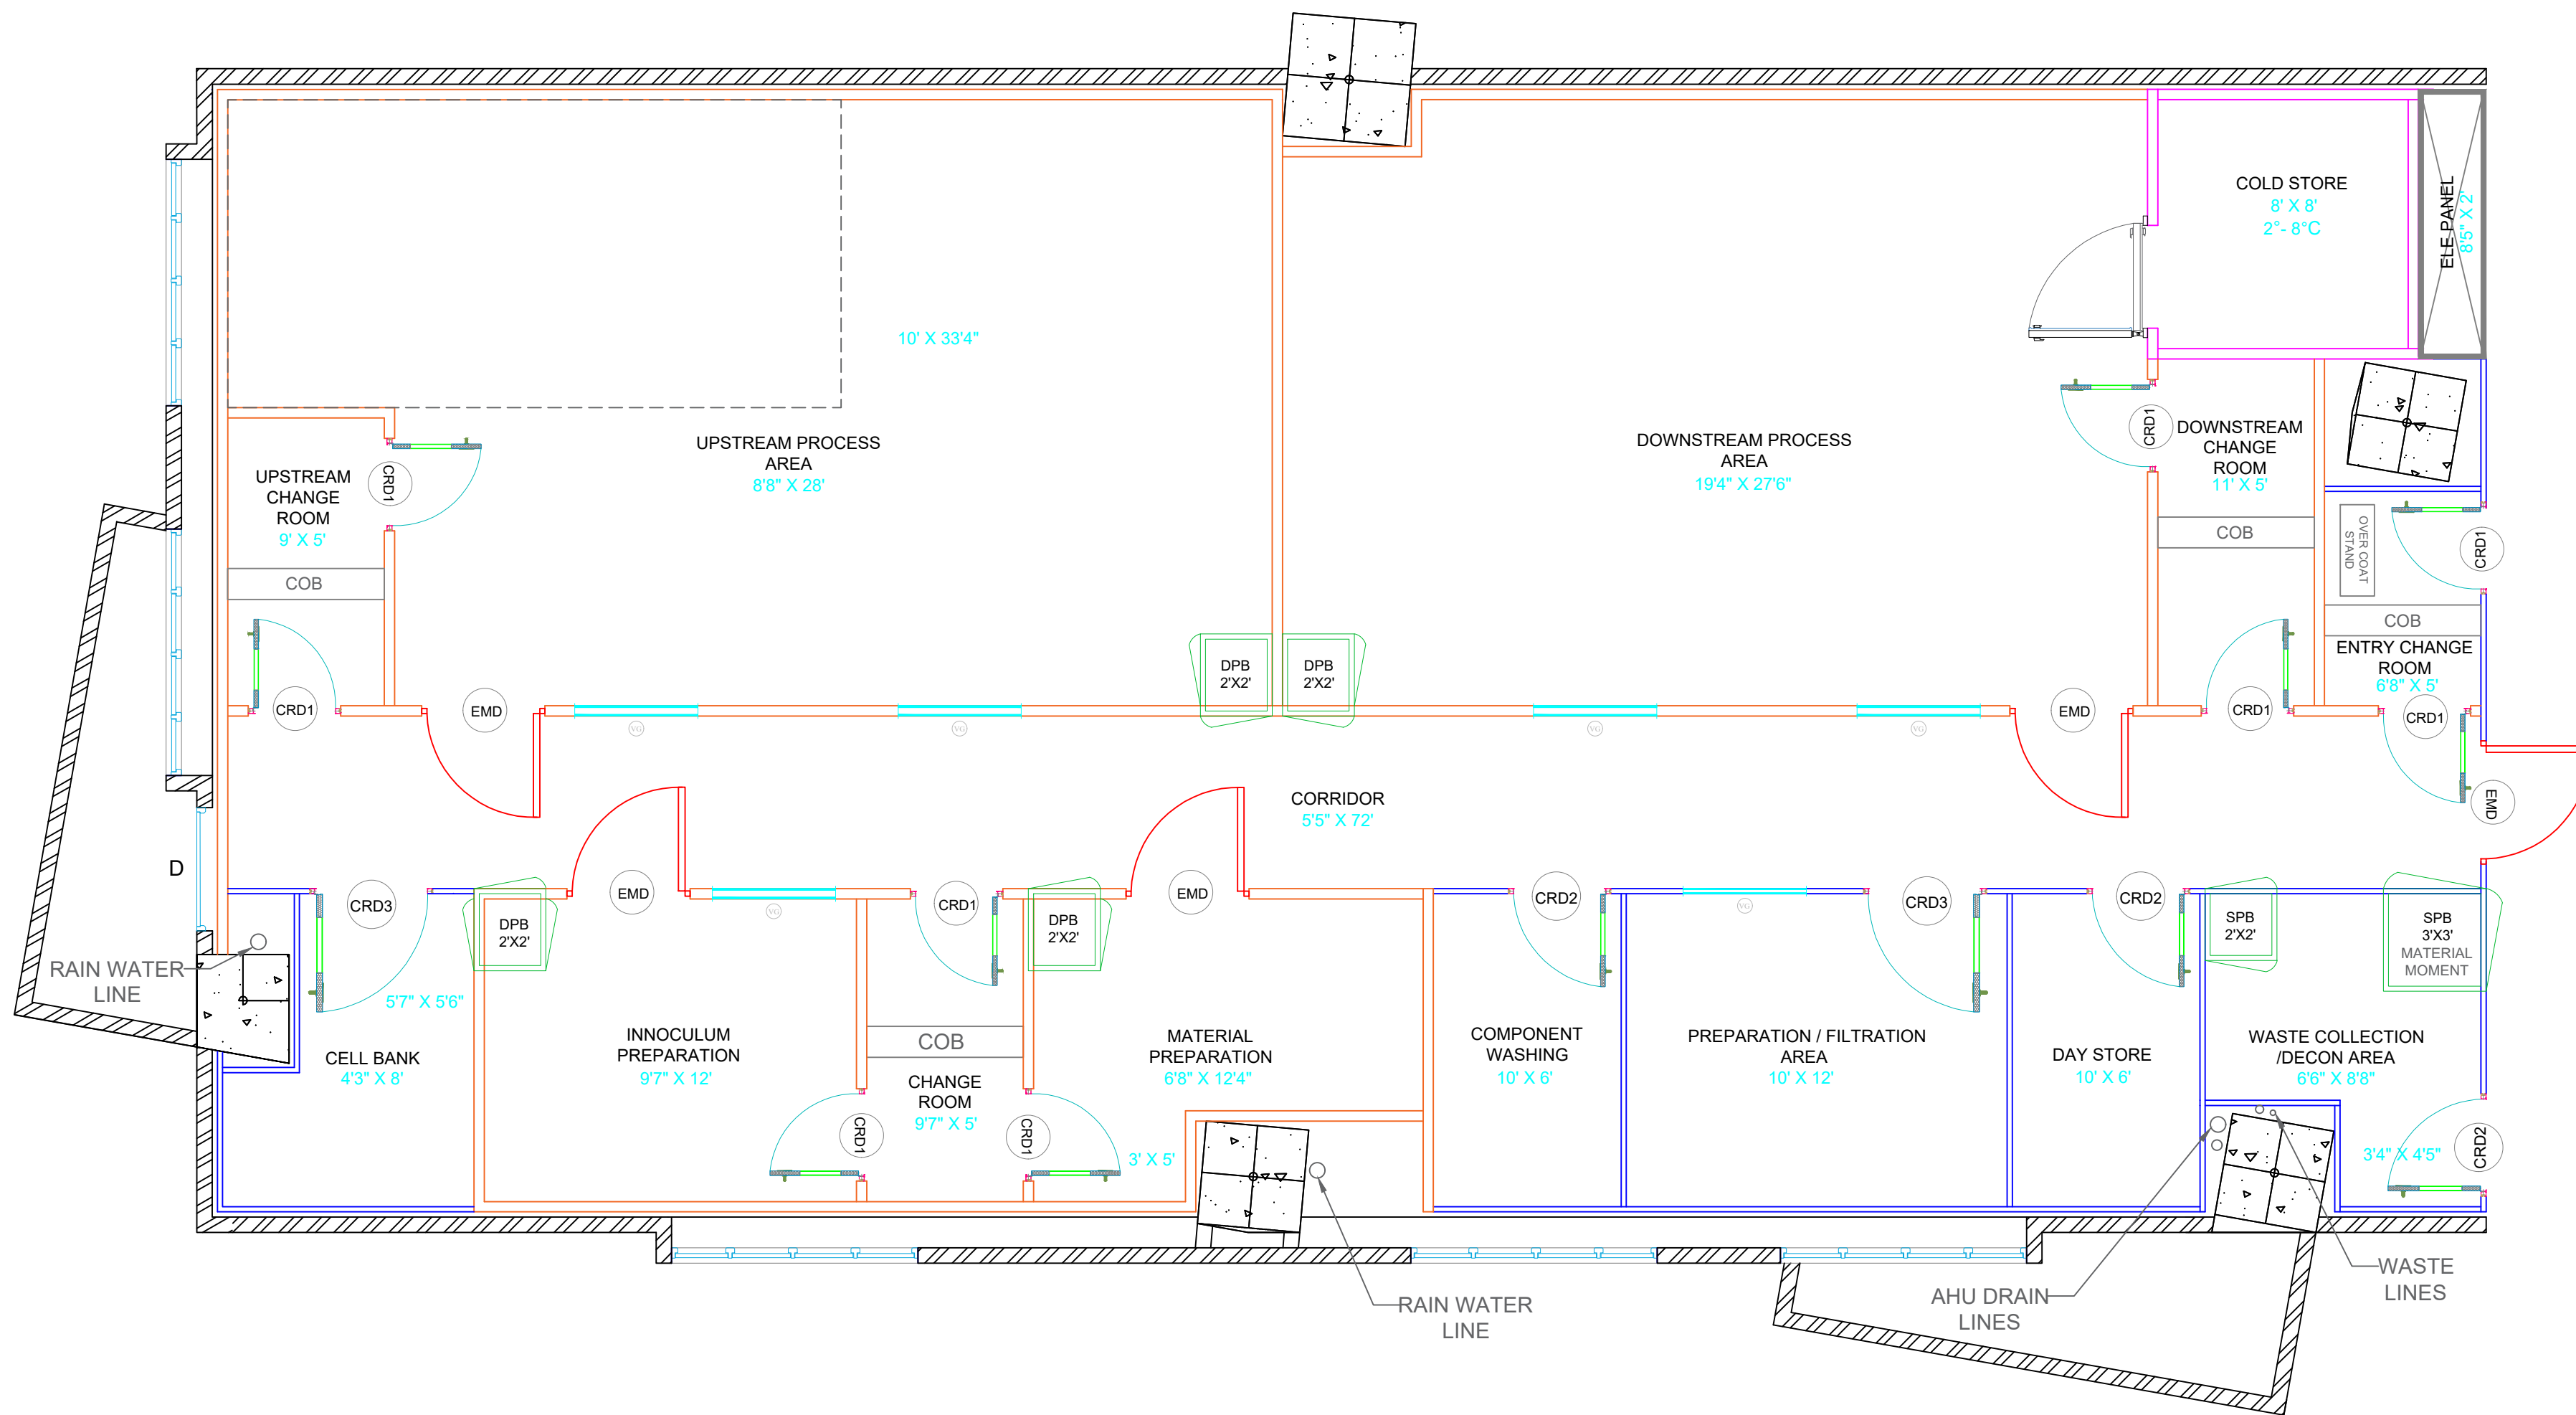

LEGENDS:					
SYMBOL	DESCRIPTION	QTY	SYMBOL	DESCRIPTION	QTY
	900X2100MM SINGLE LEAF DOOR	09		100 MM CLEAN ROOM WALL PANEL	-
	1000X2100MM SINGLE LEAF DOOR	03		100 MM COLD ROOM WALL PANEL	-
	1200X2100MM SINGLE LEAF DOOR	02		2'X2' STATIC PASS BOX-2 WAY	01
	1000X2100MM COLD ROOM DOOR	01		3'X3' STATIC PASS BOX-2 WAY	01
	1200X2100MM EMERGENCY DOOR	05		2'X2' DYNAMIC PASS BOX-2 WAY	03
	1200X1000MM VIEW GLASS	06		2'X2' DYNAMIC PASS BOX-3 WAY	01
	50 MM CLEAN ROOM WALL PANEL	-			

R04	PREPARATION/FILTRATION AREA SIZE INCREASED	MR	KM	RC	02-01-26
R03	LAYOUT UPDATED AS PER THE COMMENTS	MR	KM	RC	31-12-25
R02	LAYOUT REVISED REDUCING THE CORRIDOR SPACE AND INTRODUCED MAL	MR	KM	RC	25-12-25
R01	LAYOUT MODIFIED AND UPDATED AS PER SITE DIMENSIONS	MR	KM	RC	22-12-25
R00	FIRST SUBMISSION	MR	KM	RC	18-12-25
REV NO.	REVISION DESCRIPTION	DRAWN BY	CHK BY	APPD BY	DATE

CLIENT :



CONSULTANT :



PROJECT DESCRIPTION:
PILOT SCALE FERMENTATION FACILITY

DRAWING DESCRIPTION
BASIC LAYOUT

ISSUED FOR REVIEW AND APPROVAL

PROJECT No. RSPC/2506		DRAWING No RS/TICEL/BL/001/REV04		
DATE	LOCATION	SHEET	SCALE	DRAWING SIZE
24-01-2026	COIMBATORE	01 OF 01	NTS	A1