


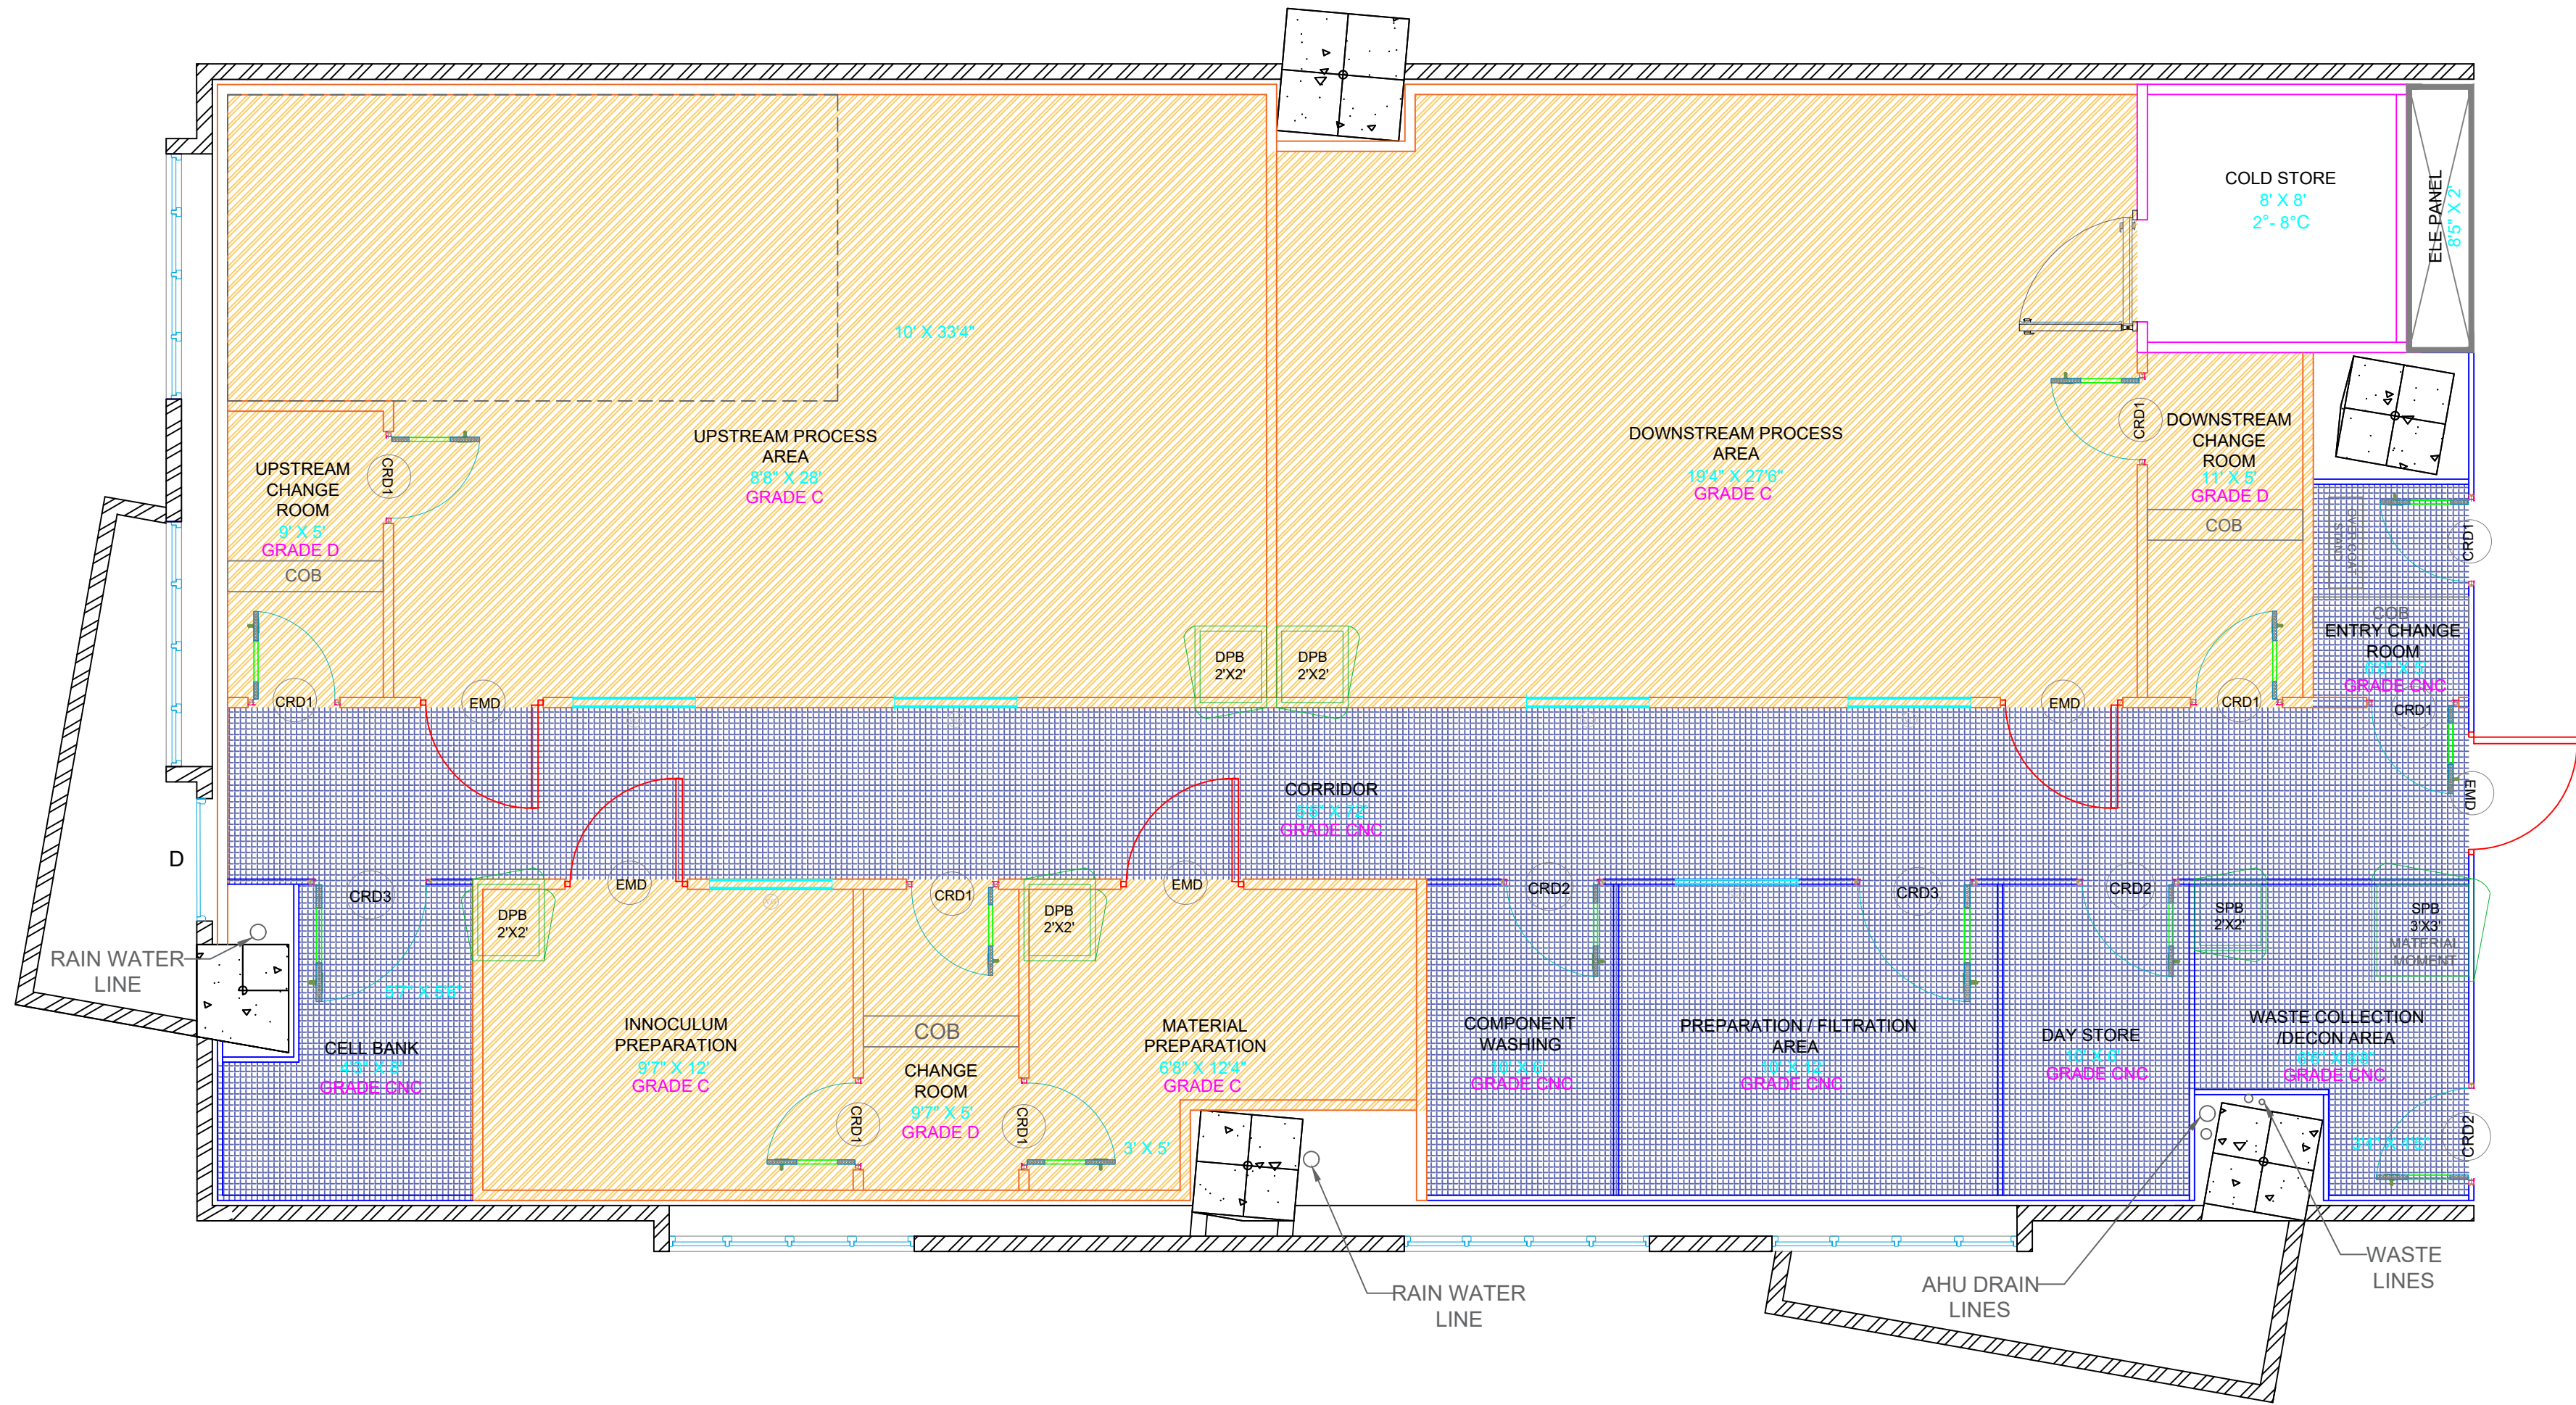

AREA CLASSIFICATION LEGENDS	
PATTERN	CLASS
	GRADE CNC
	GRADE C/D

R03	PREPARATION/FILTRATION AREA SIZE INCREASED	MR	KM	RC	02-01-26
R02	LAYOUT UPDATED AS PER THE COMMENTS	MR	KM	RC	31-12-25
R01	LAYOUT MODIFIED AND UPDATED AS PER SITE DIMENSIONS	MR	KM	RC	22-12-25
R00	FIRST SUBMISSION	MR	KM	RC	18-12-25
REV NO.	REVISION DESCRIPTION	DRAWN BY	CHK BY	APPD BY	DATE

CLIENT :



CONSULTANT :



PROJECT DESCRIPTION:
PILOT SCALE FERMENTATION FACILITY

DRAWING DESCRIPTION
AREA CLASSIFICATION LAYOUT

ISSUED FOR REVIEW AND APPROVAL

PROJECT No. RSPC/2506		DRAWING No RS/TICEL/ACL/001/REV03		
DATE	LOCATION	SHEET	SCALE	DRAWING SIZE
24-01-2026	COIMBATORE	01 OF 01	NTS	A1